


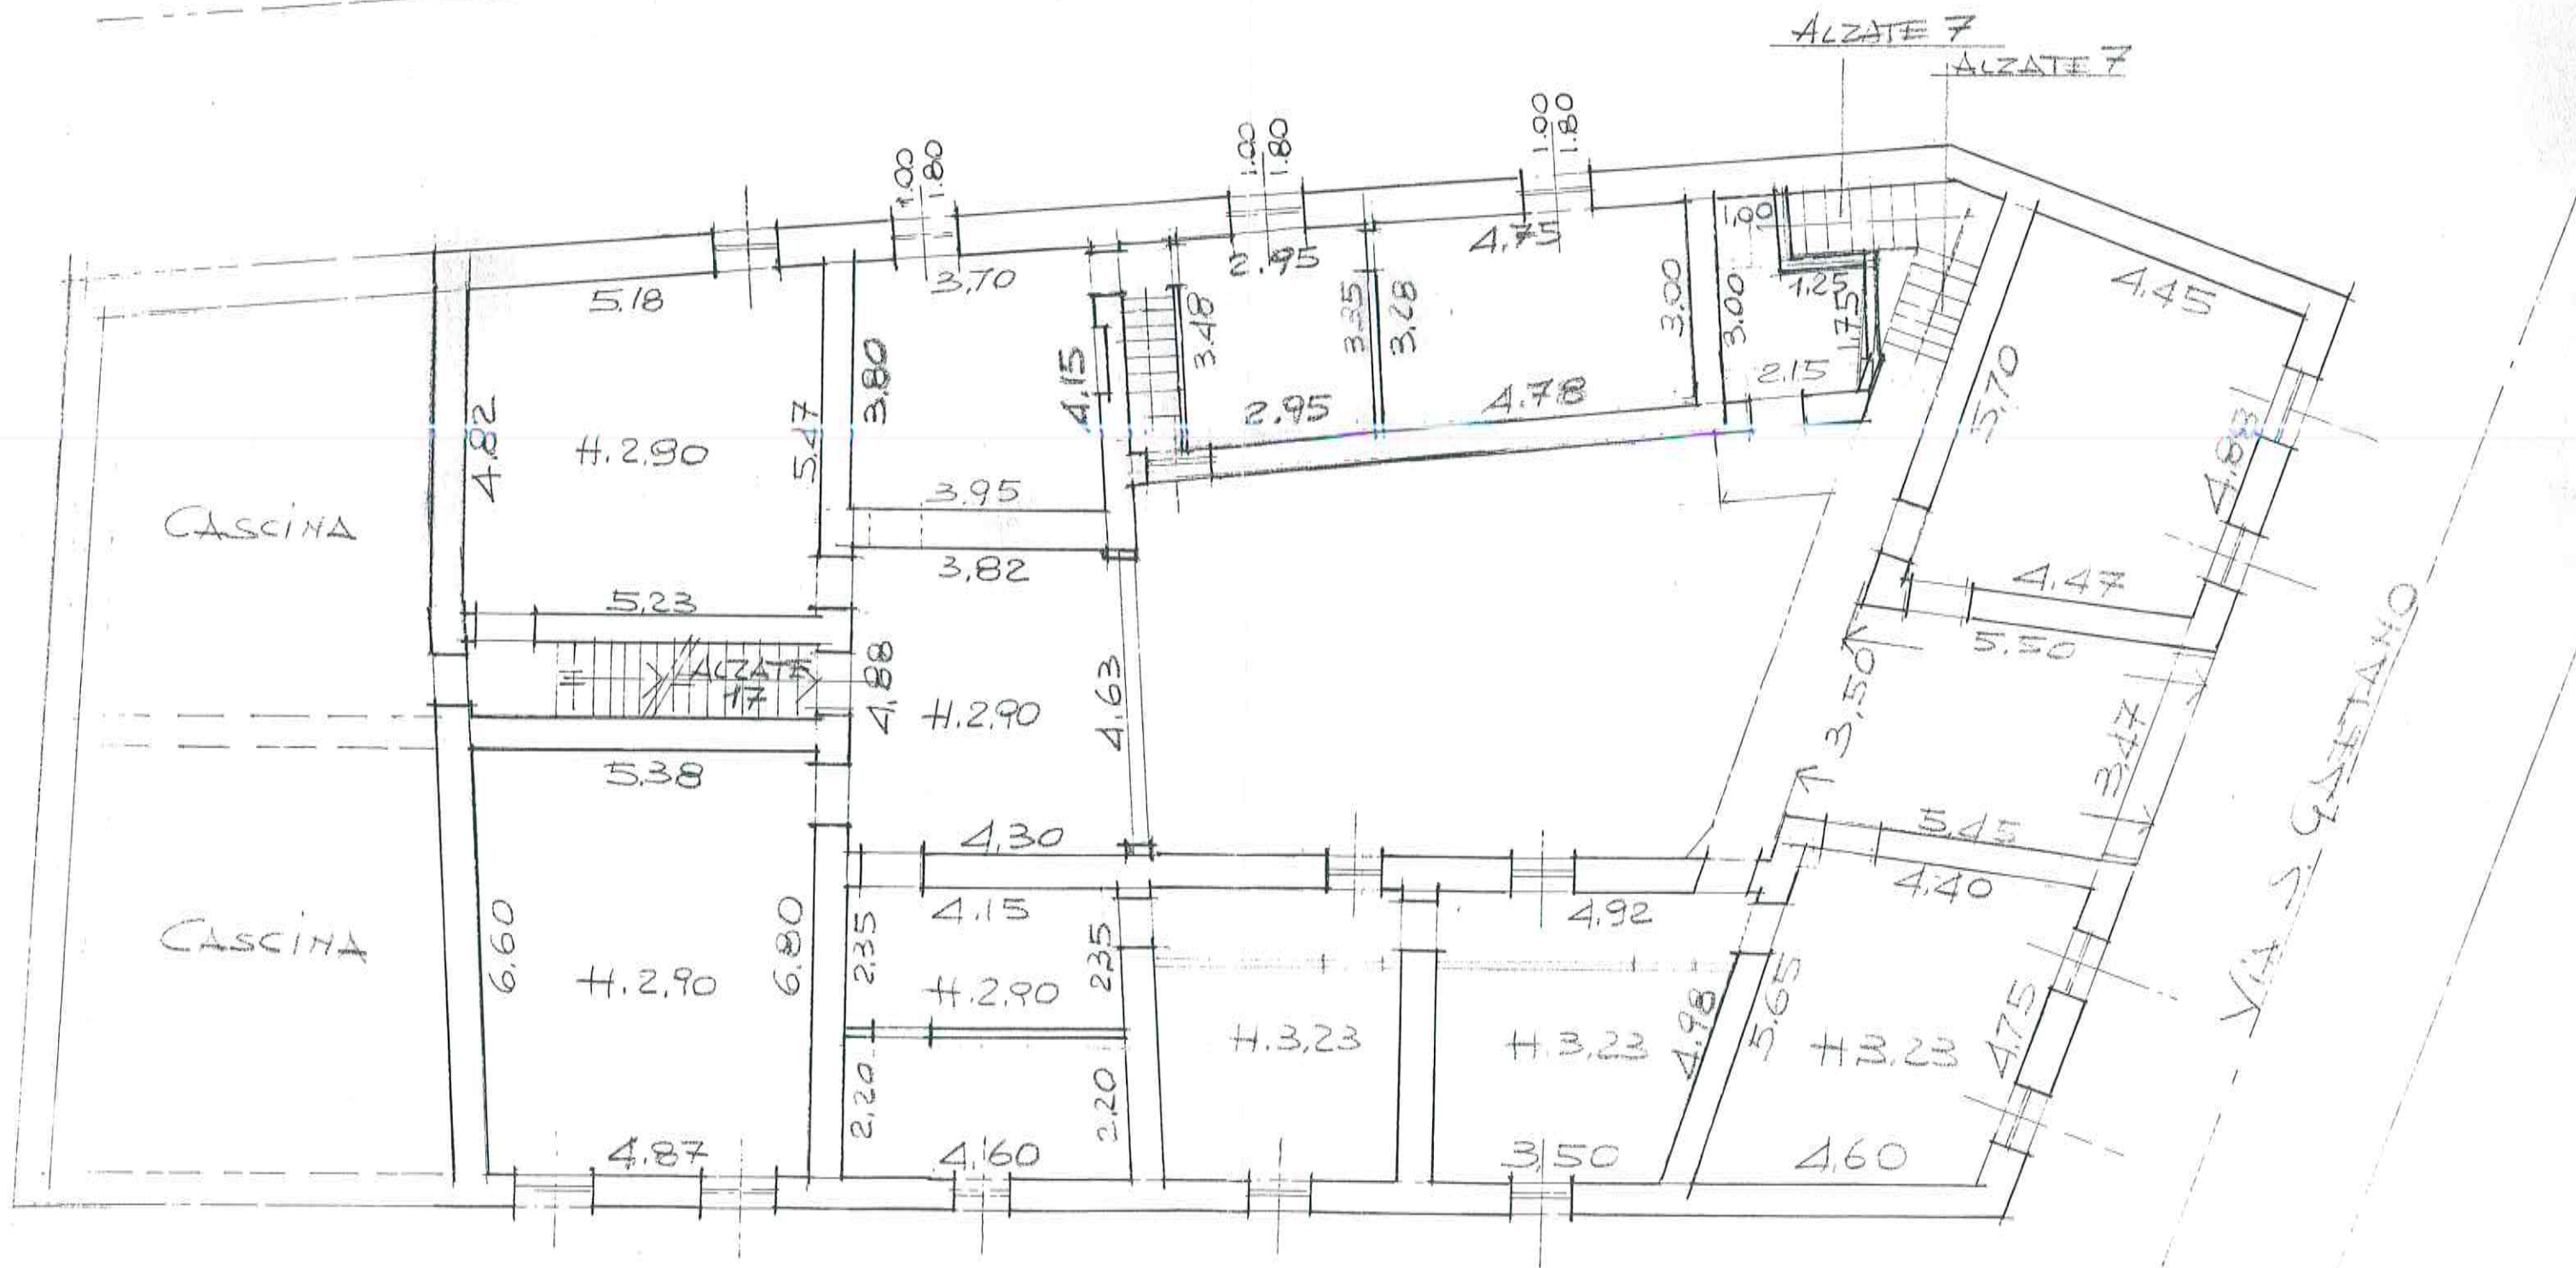

# PIANTA I PIANO

VICOLO MINONZIO



VICOLO SCIOLLOTTA

VIA S. GASTANO