

VUOTO SU PIAZZA

(+2.00)

2006

1056

12

X

GRIGLIA
ORSOGRIL

U.S. 120
250

300

(+5.45)

540

480

100

280

170

720

240

270

1060

1510

1000

990

20

180

20

180

20

170

20

2080

20

180

20

30

17

BIS COMMERCIALE

16 COMMERCIALE

585

240
235

240
235

240
235

240
175


240
175

240
235

240
235

240
235


Y

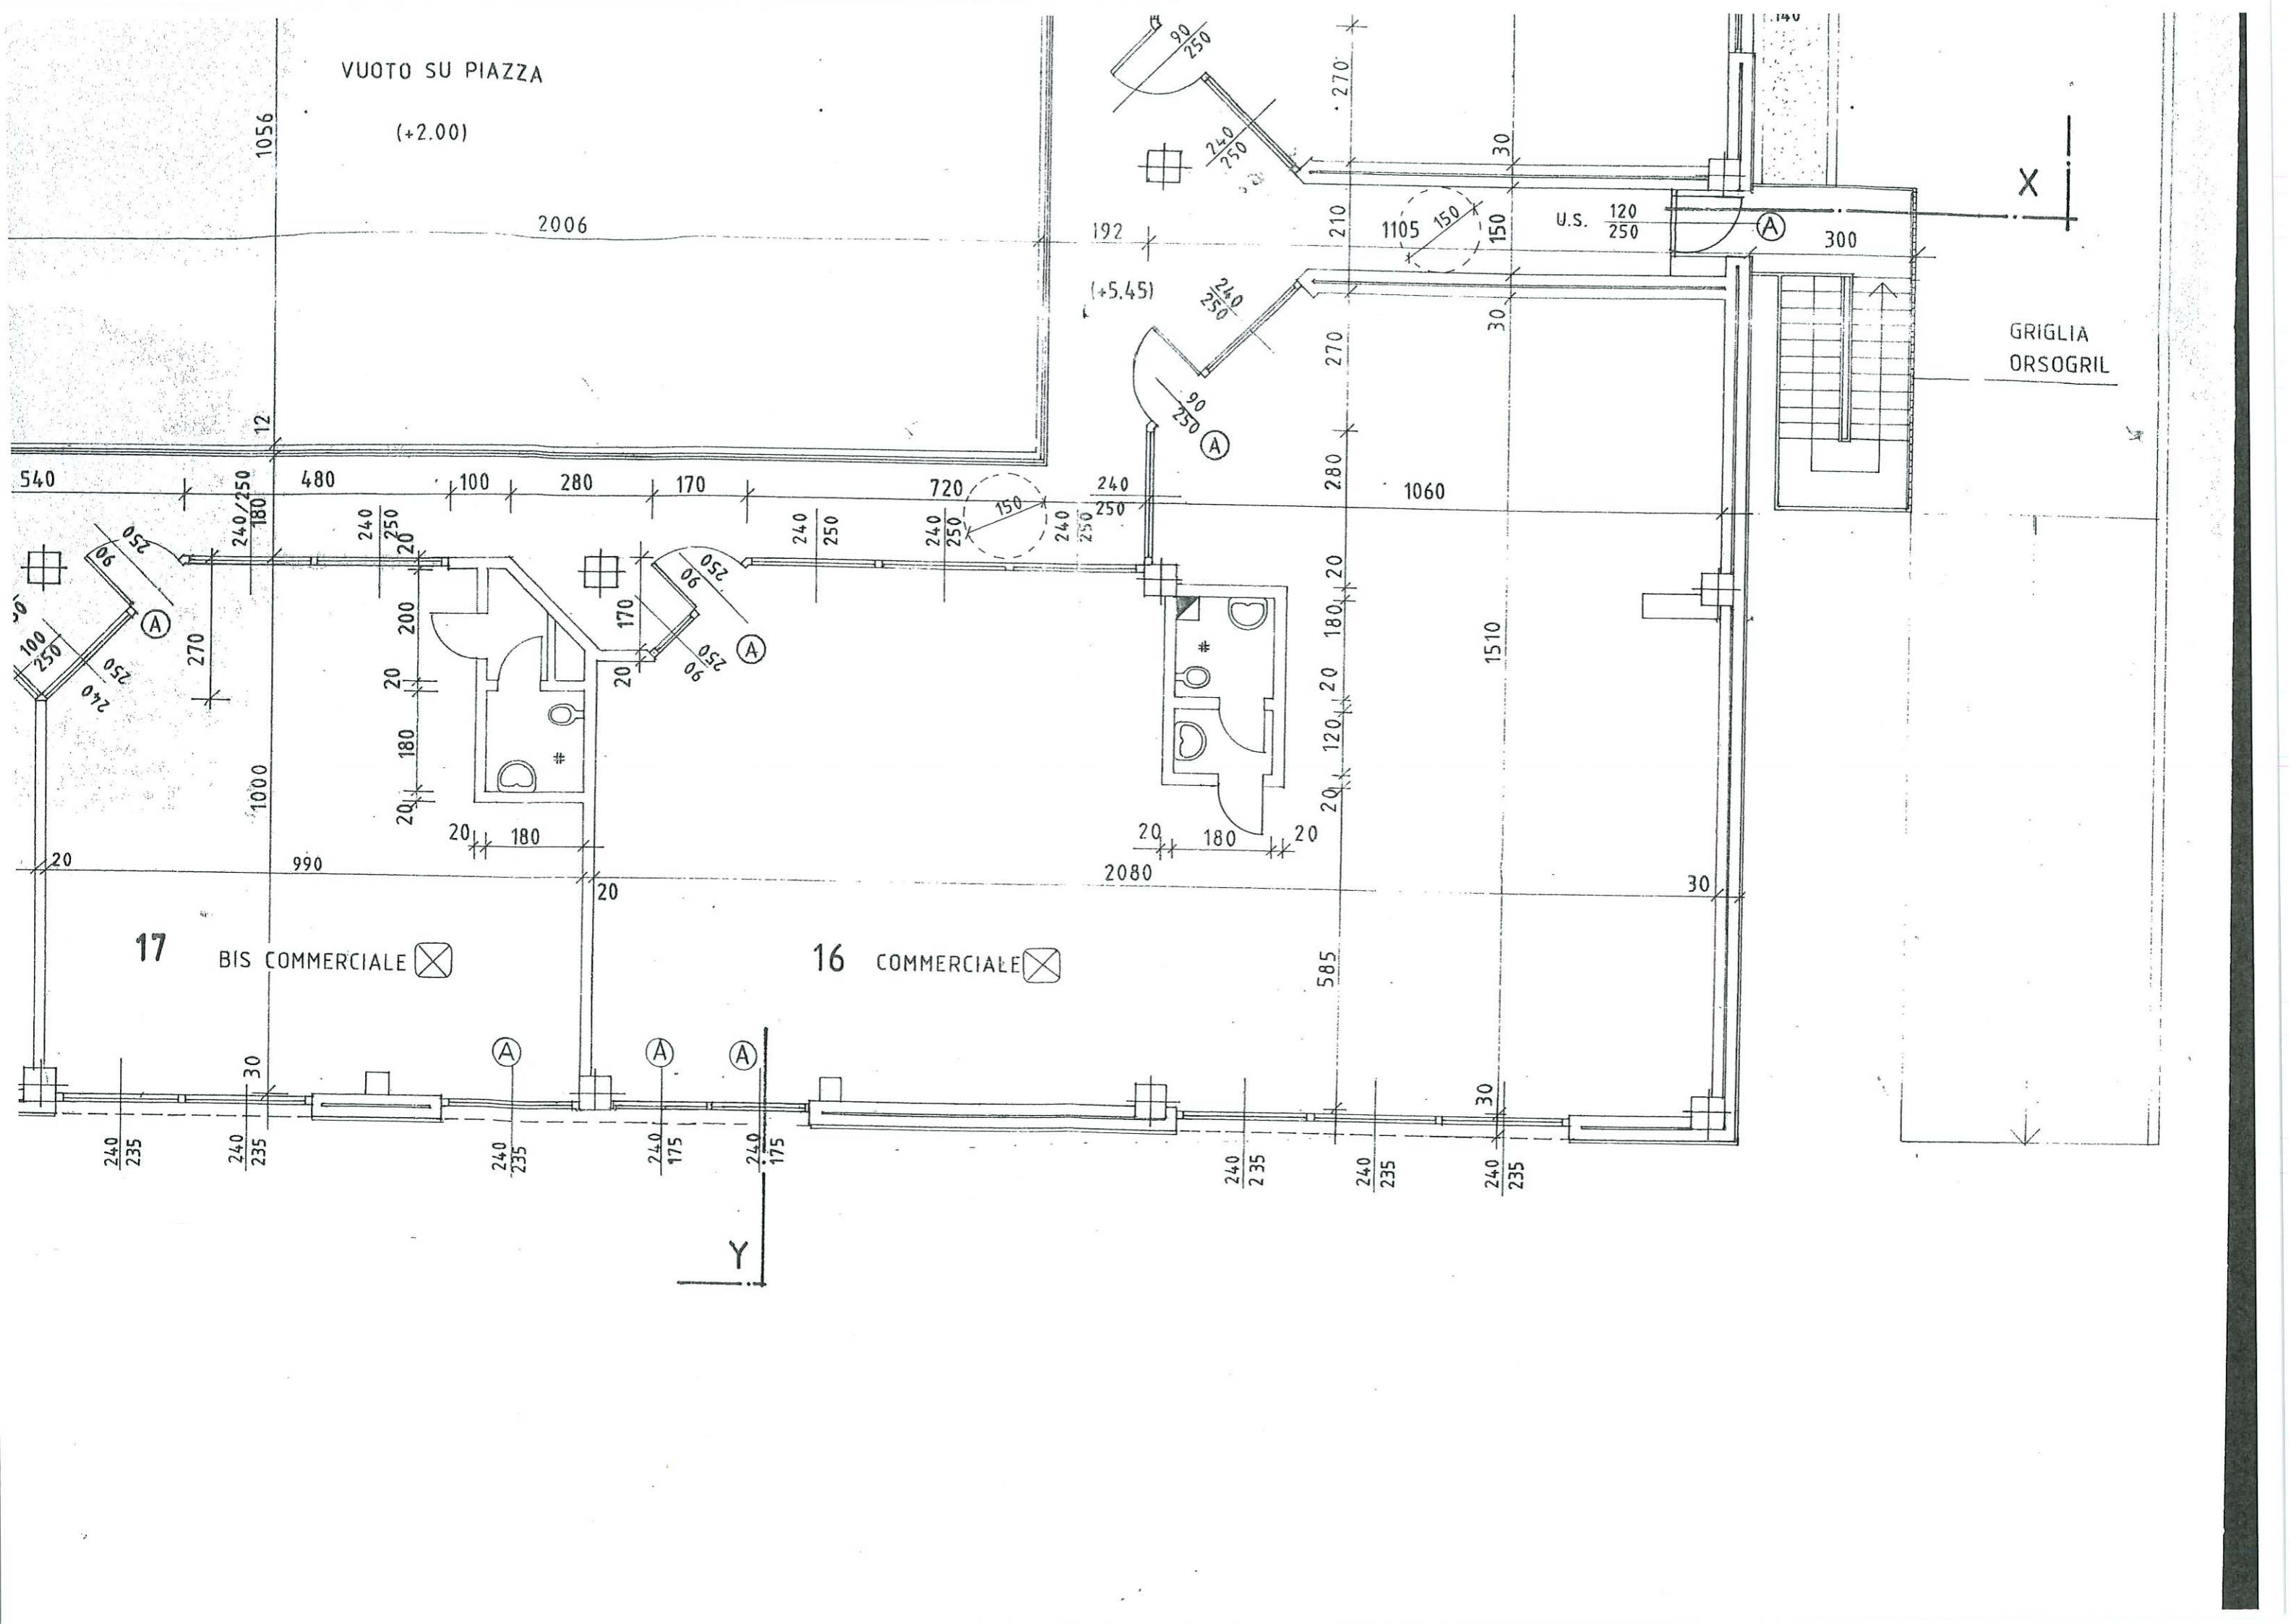




Planimetria di u.i.u. in Comune di DOLZAGO via PROVINCIALE civ. 2

PIANTA PIANO PRIMO 300

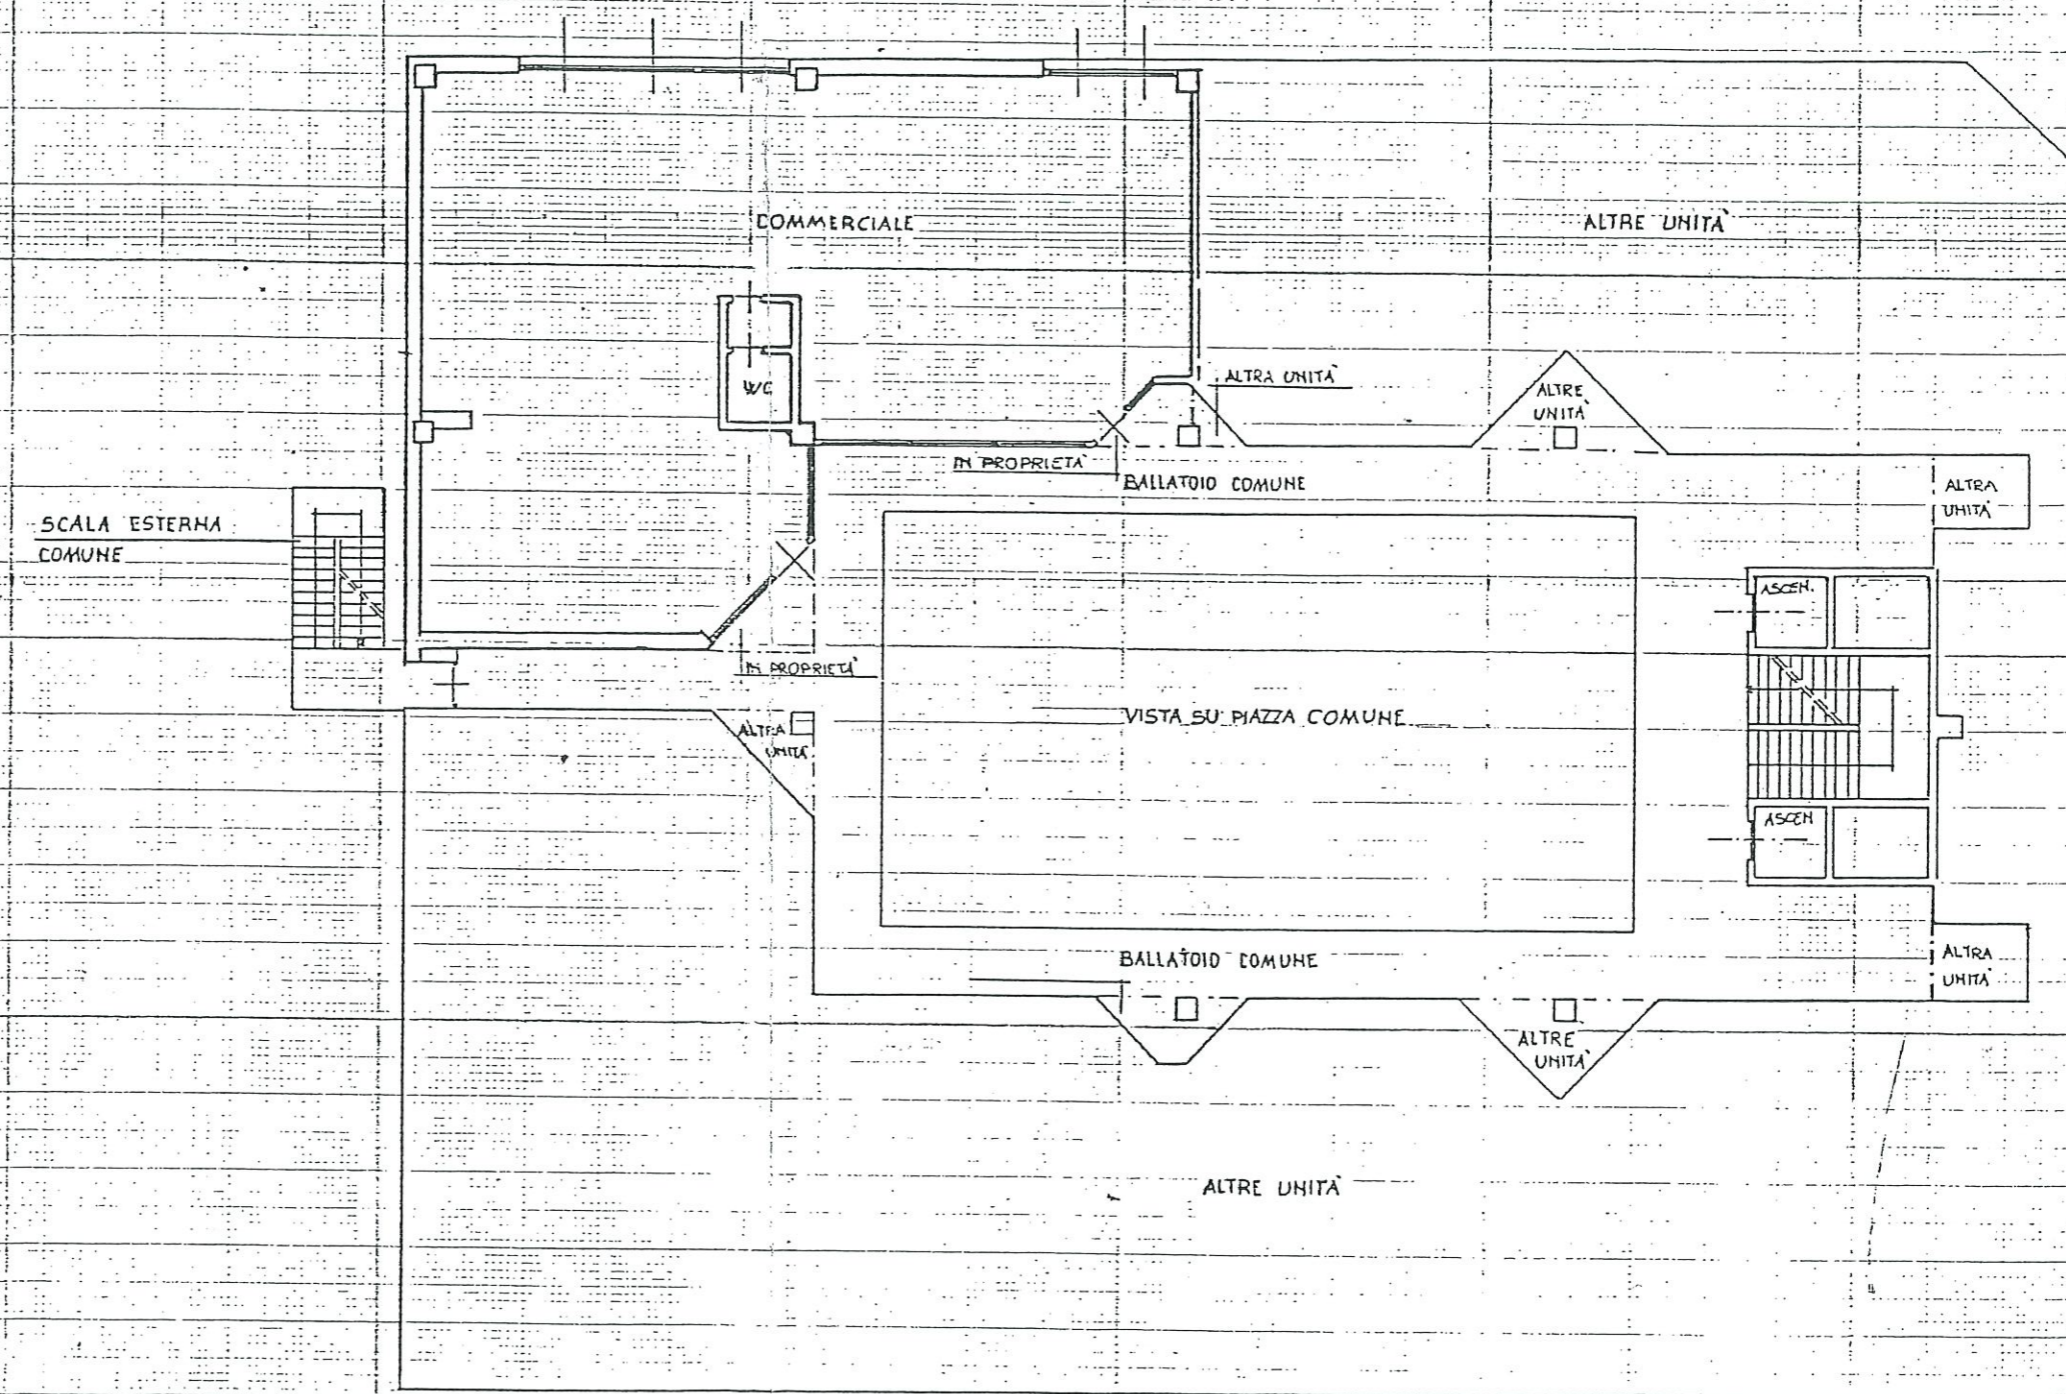

ORIENTAMENTO

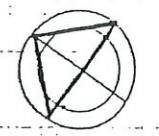

PARTITA U 327

04 NOV. 1993
SCALA DI 1:200

Dichiarazione di N.C.
Denuncia di variazione

Identificativi catastali
F. 3
n. 1825 sub. 36

Compilata dal GEOM. EVASI
(Titolo, cognome e nome)
ALFREDO ROBERTO
Iscritto all'albo dei GEOMETRI
della provincia di COMO n. 620
data 02/11/93 Firma [Signature]



30